


SCALE 1:1500

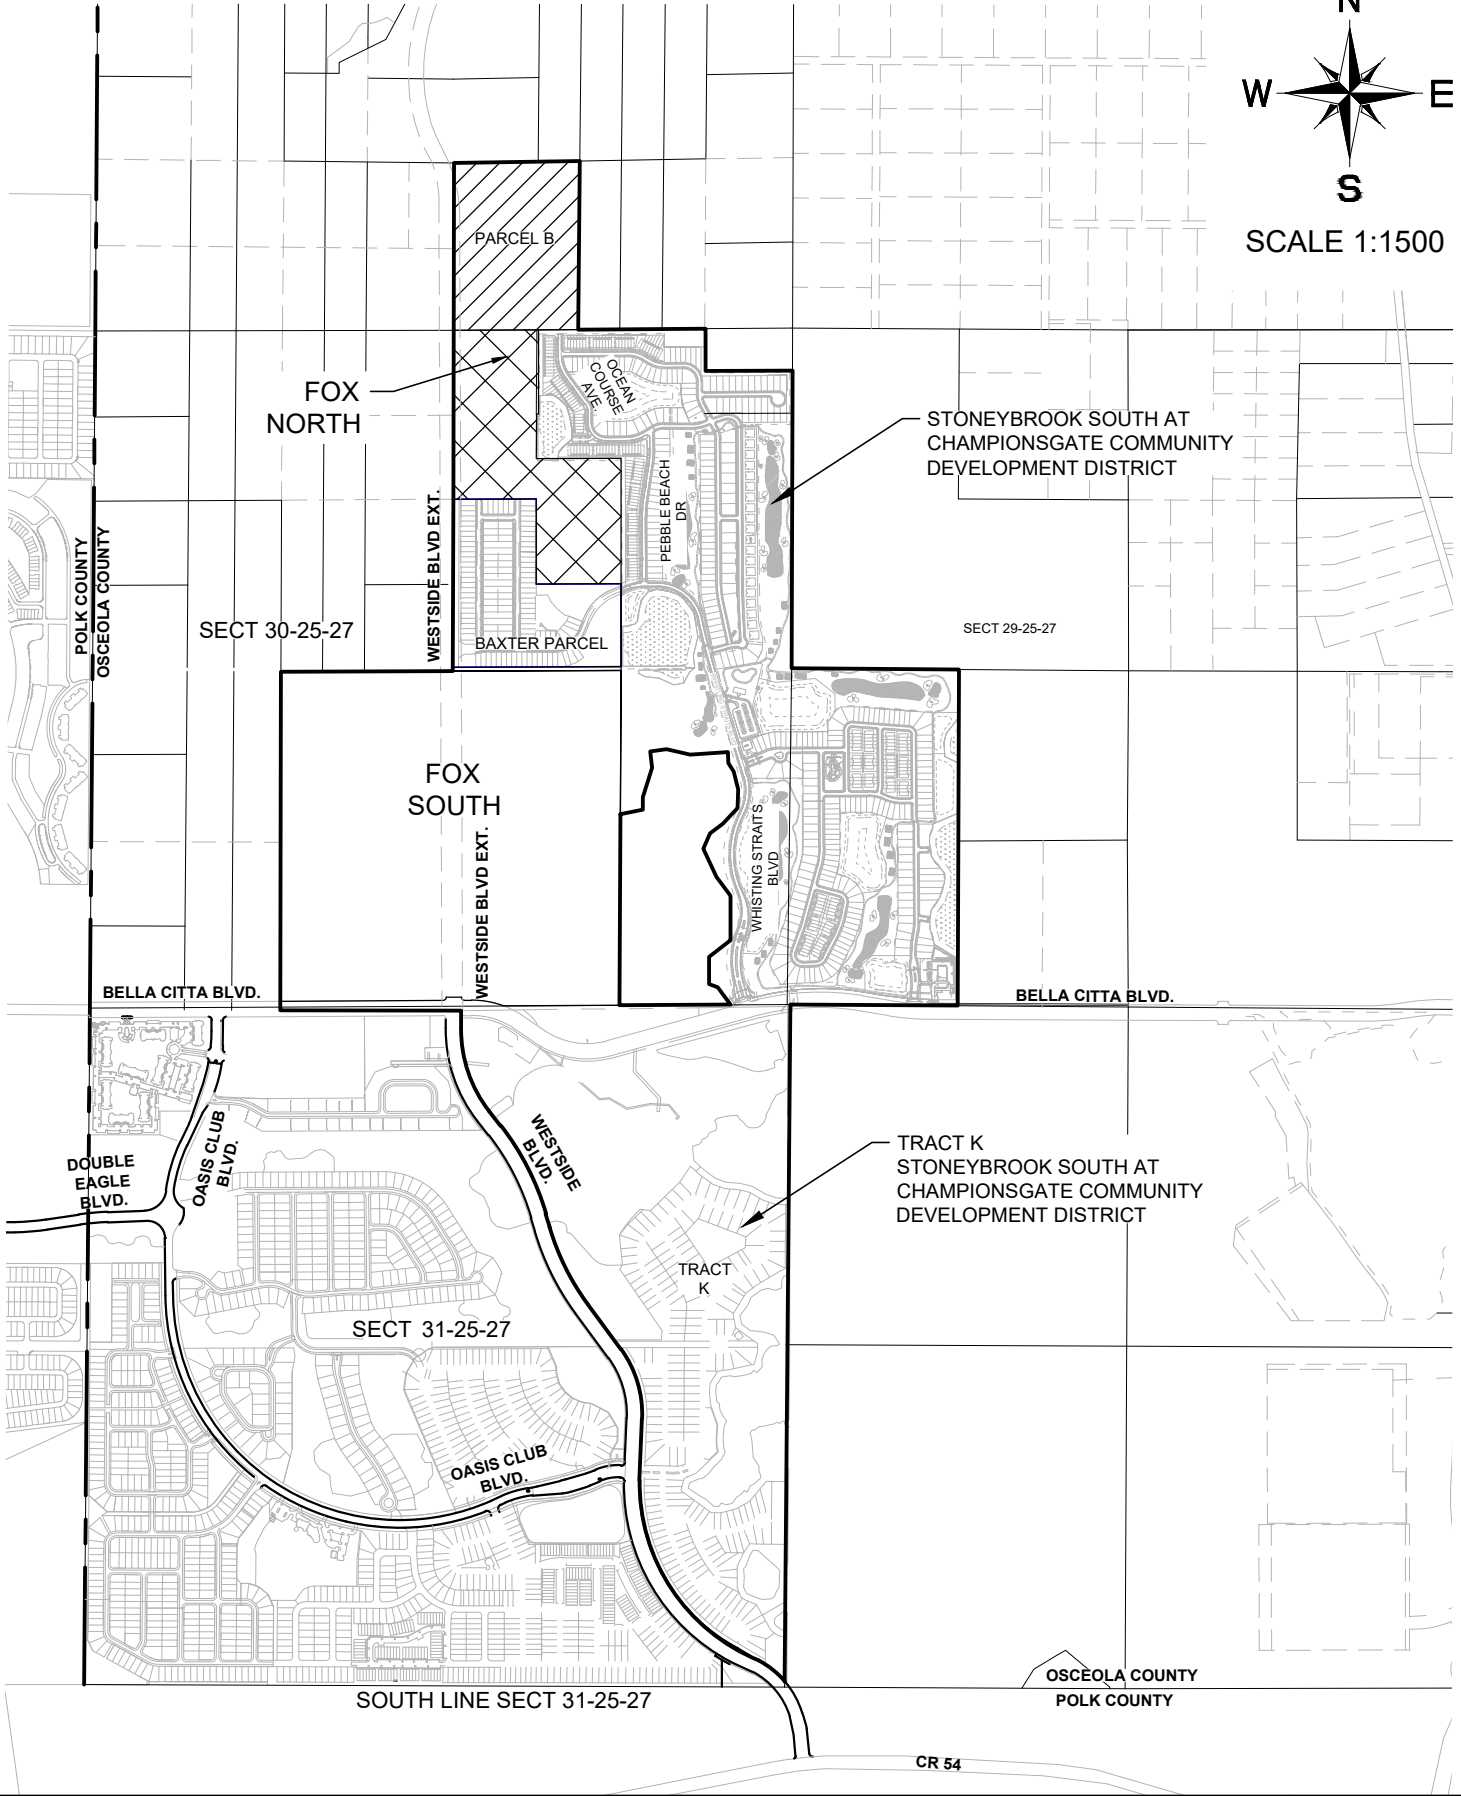

L:\50000-60000-Orlando Projects\53670 Stoneybrook South CDD\ENGR\1 DWG\CDD\HESI-Stoneybrook-CDD-20220321 - EXPANSION PETITION.dwg (EX2) jhmv Mar 22, 2022 - 2:43pm



3409 W LEMON ST TAMPA, FL 33609 TEL: 813.250.3535  
 LB #7013 CA #6474 www.HamiltonEngineering.US  
 775 WARNER LANE ORLANDO, FL 32803 TEL: 407.962.9929

**CDD BOUNDARY MAP**  
**STONEYBROOK SOUTH AT CHAMPIONSGATE CDD**

SEC TWP RGE 29,30,31-25S-27E

JOB NUMBER 53670.0001  
 DATE 03/22/22

**EXHIBIT**  
**2**